


FOUNDATION PLAN SCALE: 1/8" = 1'

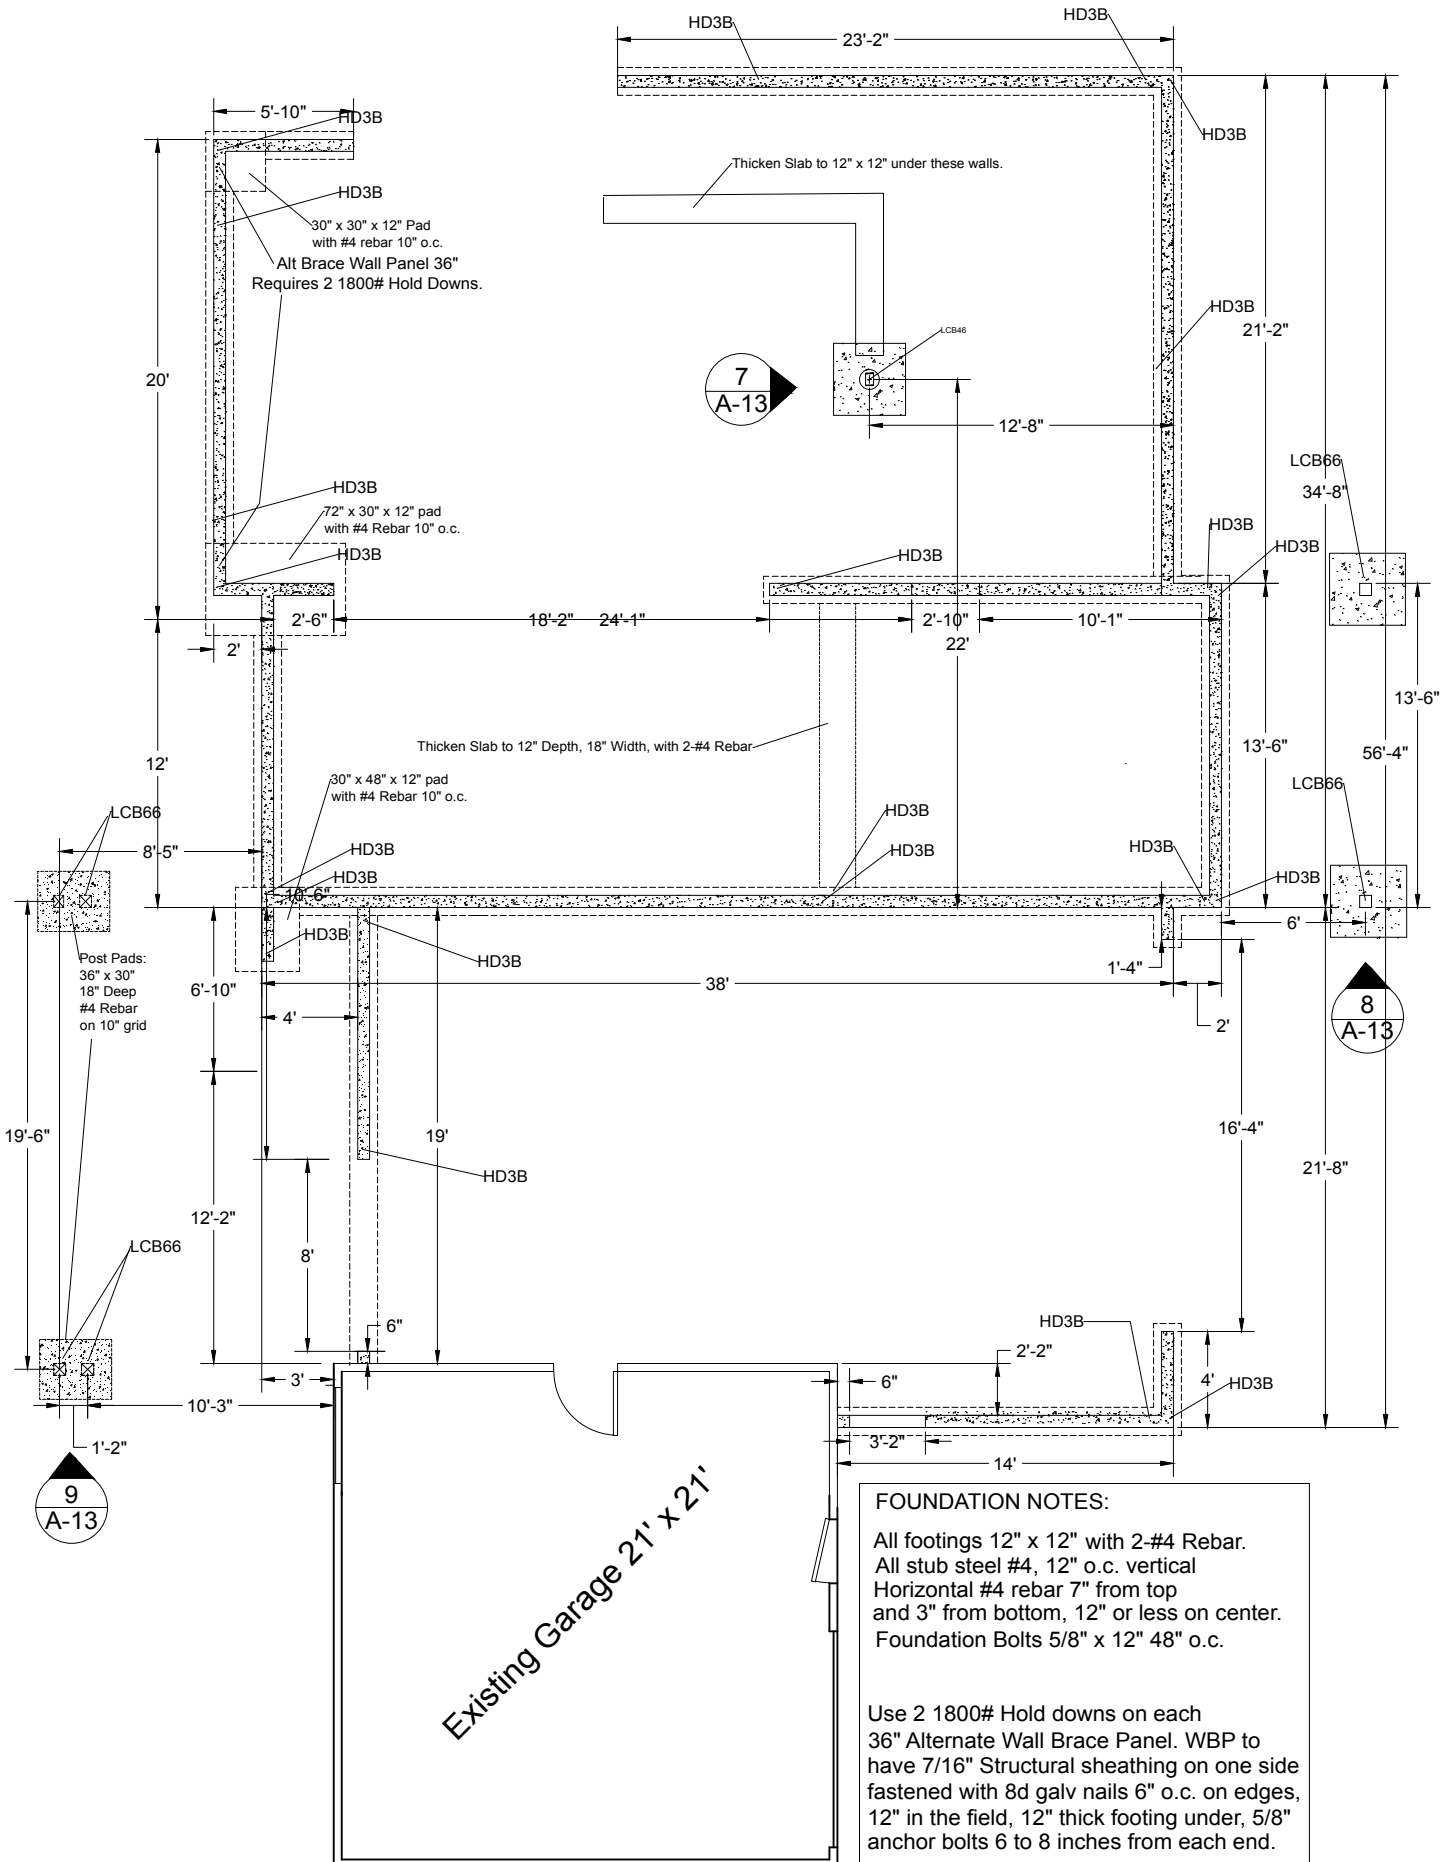

FOUNDATION NOTES:

All footings 12" x 12" with 2-#4 Rebar.
 All stub steel #4, 12" o.c. vertical
 Horizontal #4 rebar 7" from top
 and 3" from bottom, 12" or less on center.
 Foundation Bolts 5/8" x 12" 48" o.c.

Use 2 1800# Hold downs on each
 36" Alternate Wall Brace Panel. WBP to
 have 7/16" Structural sheathing on one side
 fastened with 8d galv nails 6" o.c. on edges,
 12" in the field, 12" thick footing under, 5/8"
 anchor bolts 6 to 8 inches from each end.