



EAST ELEVATION

SCALE: 1/8" = 1'

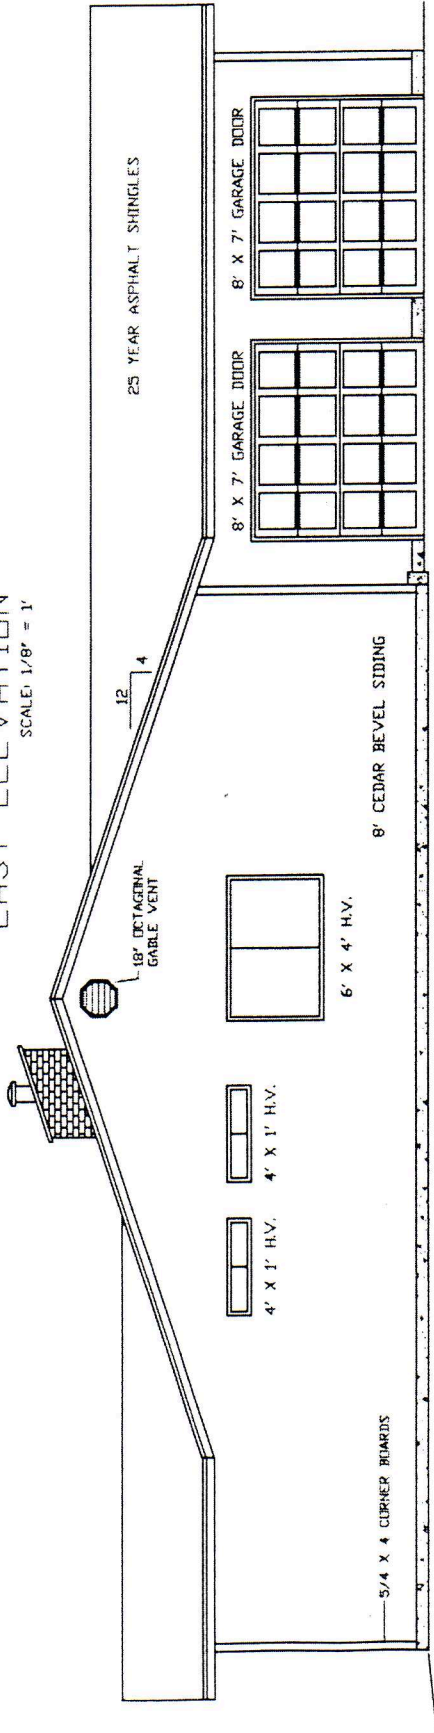

WEST ELEVATION

SCALE: 1/8" = 1'

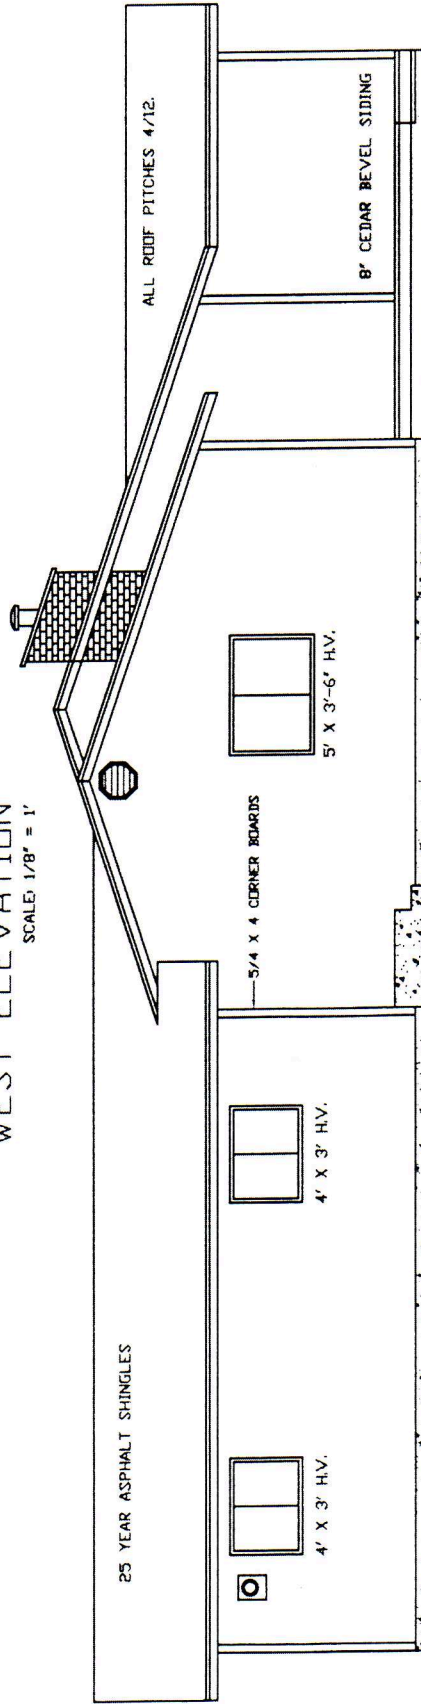

TECHNICAL DESIGN	NEW HOME FOR: BENJAMIN & DANELL JOSLIN
	EAST/WEST ELEVATIONS SCALE: 1/8" = 1'
	PLANWORK BY STUDENT NAME PLUS ADDRESS PLUS PHONE NUMBER
PAGE	3