


FOUNDATION PLAN

SCALE: 1/8" = 1'

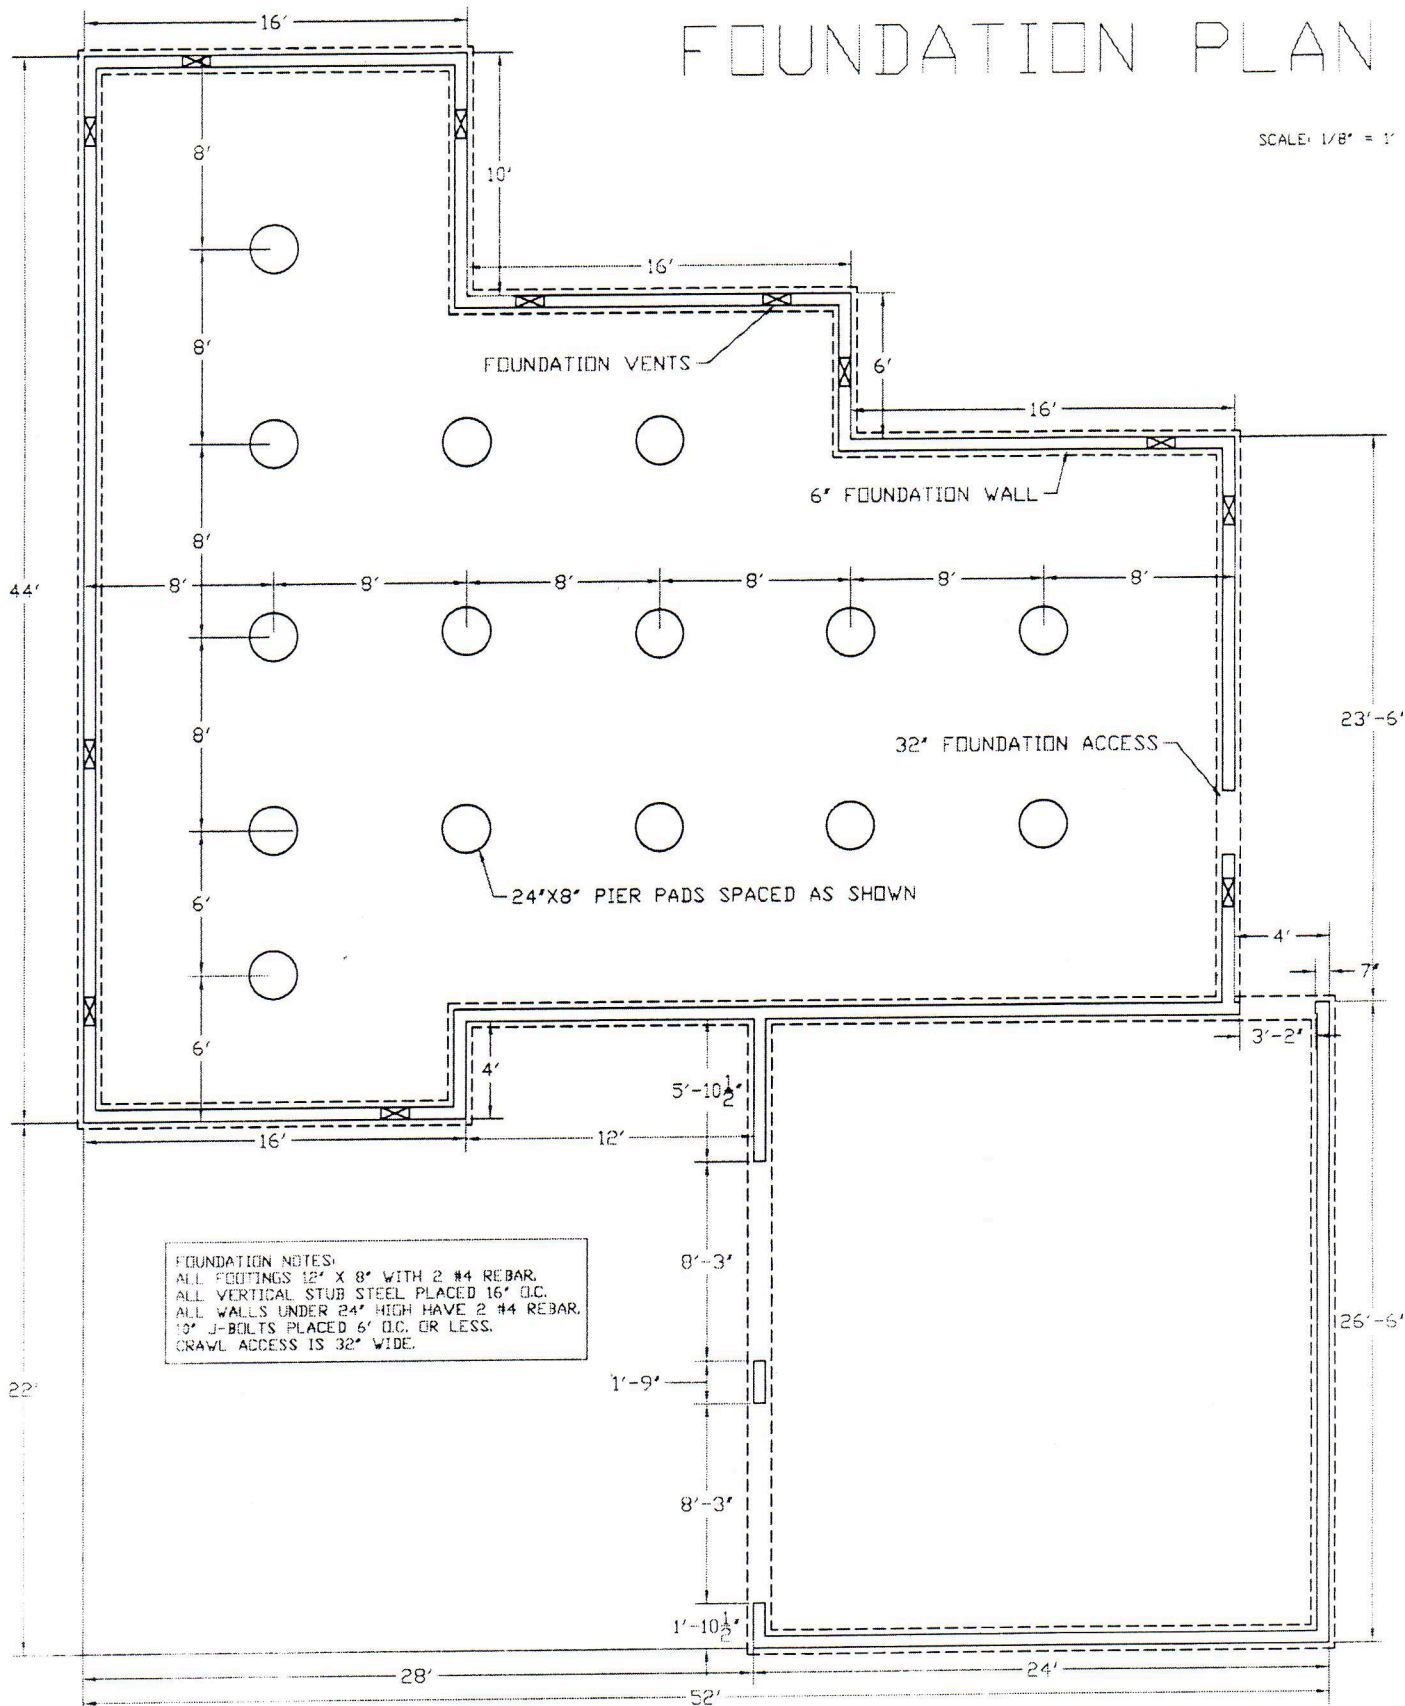

TECHNICAL DESIGN	NEW HOME FOR: BENJAMIN & DANELL JOSLIN		PAGE 5
	FOUNDATION PLAN	SCALE: 1/8" = 1'	
	PLANWORK BY STUDENT NAME PLUS ADDRESS PLUS PHONE NUMBER		