


FLOOR FRAMING PLAN

SCALE: 1/8" = 1'

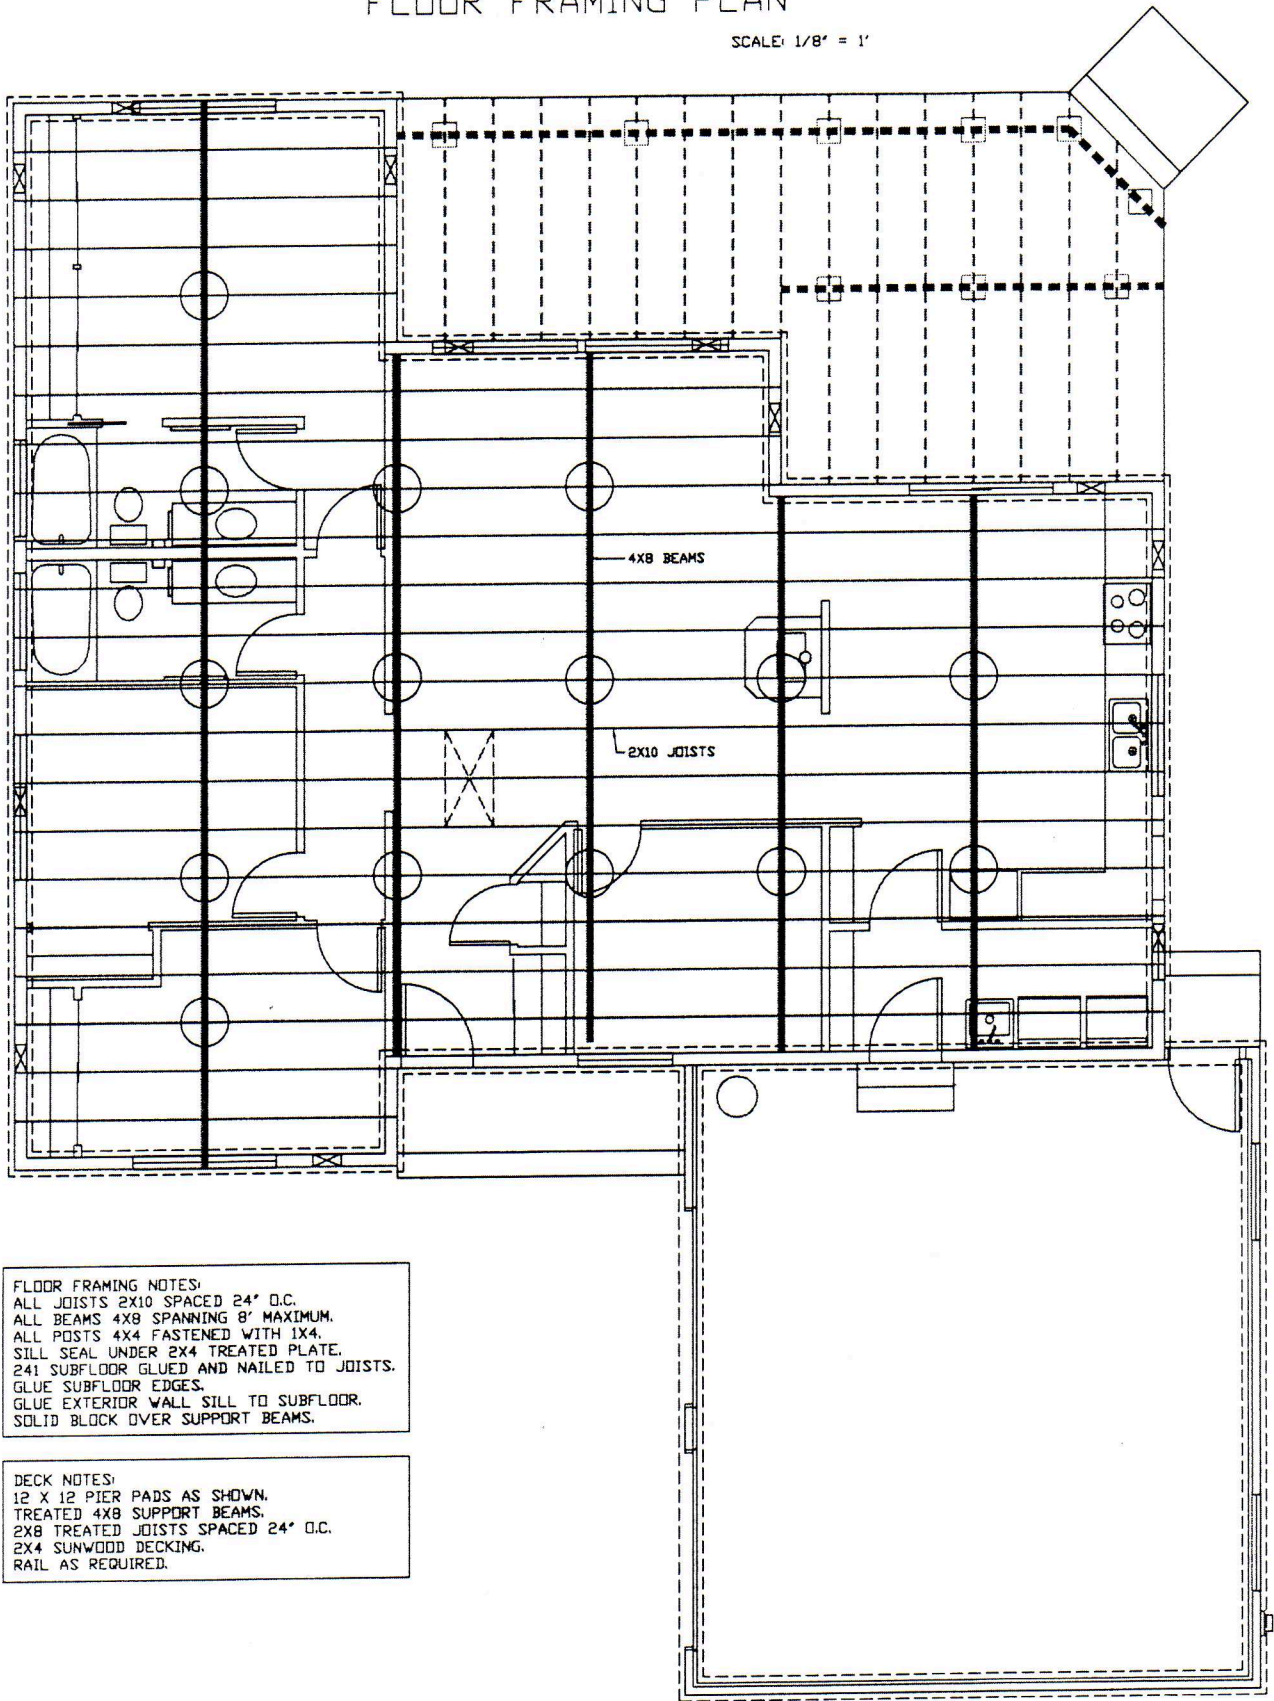

FLOOR FRAMING NOTES:
 ALL JOISTS 2X10 SPACED 24" O.C.
 ALL BEAMS 4X8 SPANNING 8' MAXIMUM.
 ALL POSTS 4X4 FASTENED WITH 1X4.
 SILL SEAL UNDER 2X4 TREATED PLATE.
 2X1 SUBFLOOR GLUED AND NAILED TO JOISTS.
 GLUE SUBFLOOR EDGES.
 GLUE EXTERIOR WALL SILL TO SUBFLOOR.
 SOLID BLOCK OVER SUPPORT BEAMS.

DECK NOTES:
 12 X 12 PIER PADS AS SHOWN.
 TREATED 4X8 SUPPORT BEAMS.
 2X8 TREATED JOISTS SPACED 24" O.C.
 2X4 SUNWOOD DECKING.
 RAIL AS REQUIRED.