


	NEW HOME FOR: BENJAMIN & DANELL JOSLIN		PAGE 1/8
	MAIN FLOOR PLAN	SCALE: 1/8" = 1'	
	PLANWORK BY STUDENT NAME PLUS ADDRESS PLUS PHONE NUMBER		


SOUTH ELEVATION

SCALE: 1/8" = 1'

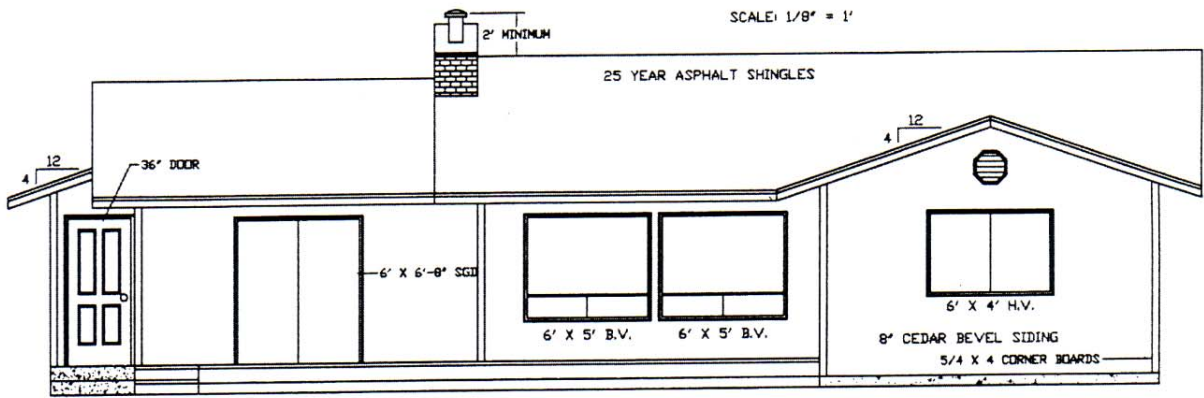

NORTH ELEVATION


SCALE: 1/8" = 1'

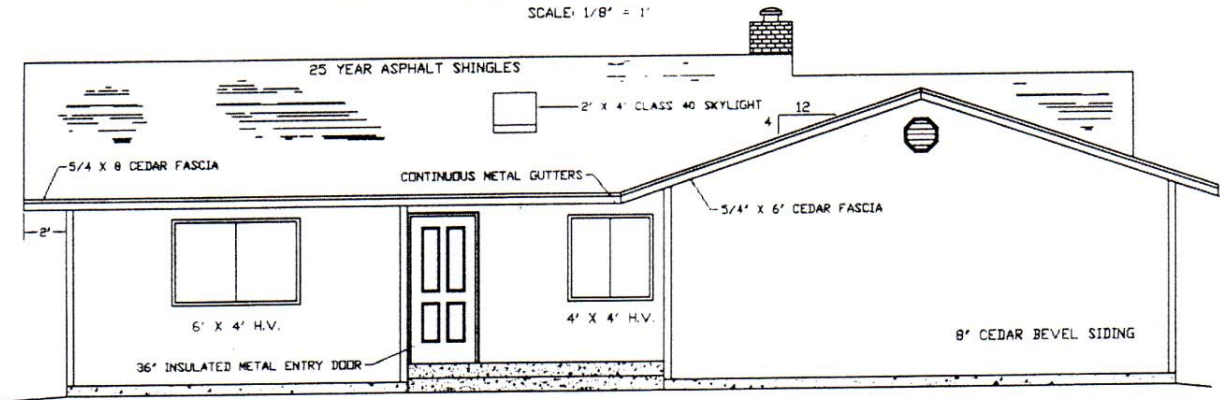

TECHNICAL DESIGN	NEW HOME FOR: BENJAMIN & DANELL JOSLIN		PAGE 2
	SOUTH/NORTH ELEVATIONS	SCALE: 1/8" = 1'	
	PLANWORK BY STUDENT NAME PLUS ADDRESS PLUS PHONE NUMBER		

TYPICAL X-SECTION OF JOSLIN RESIDENCE

SCALE: 1/8" = 1'

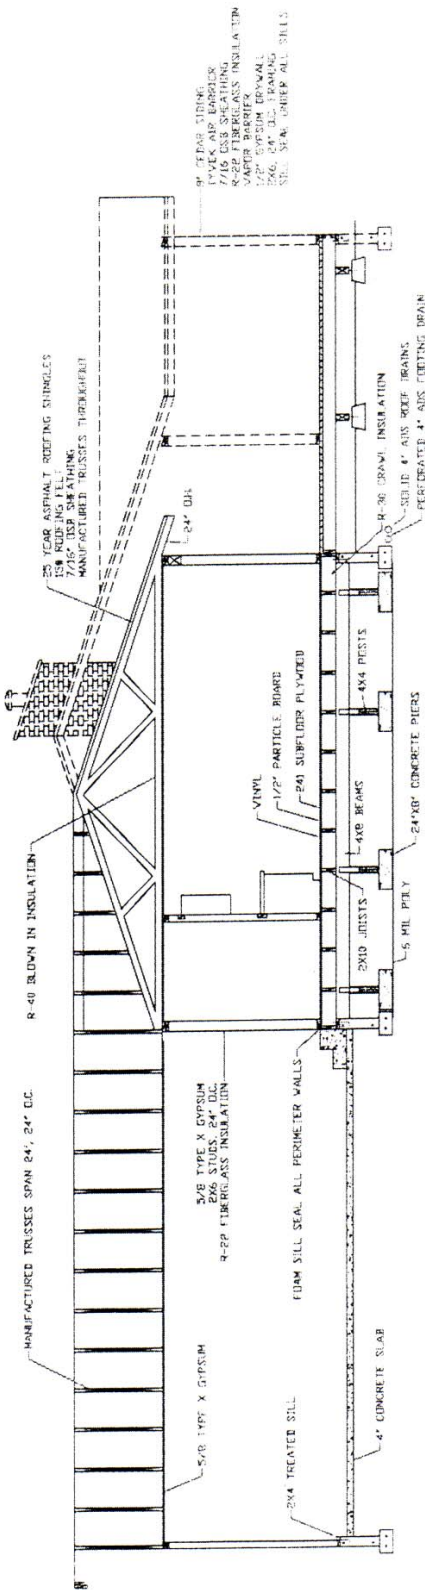

TECHNICAL DESIGN	NEW HOME FOR: BENJAMIN & DANELL JOSLIN
TYPICAL X-SECTION	SCALE: 1/8" = 1'
PLANWORK BY STUDENT NAME PLUS ADDRESS PLUS PHONE NUMBER	
PAGE 4	