
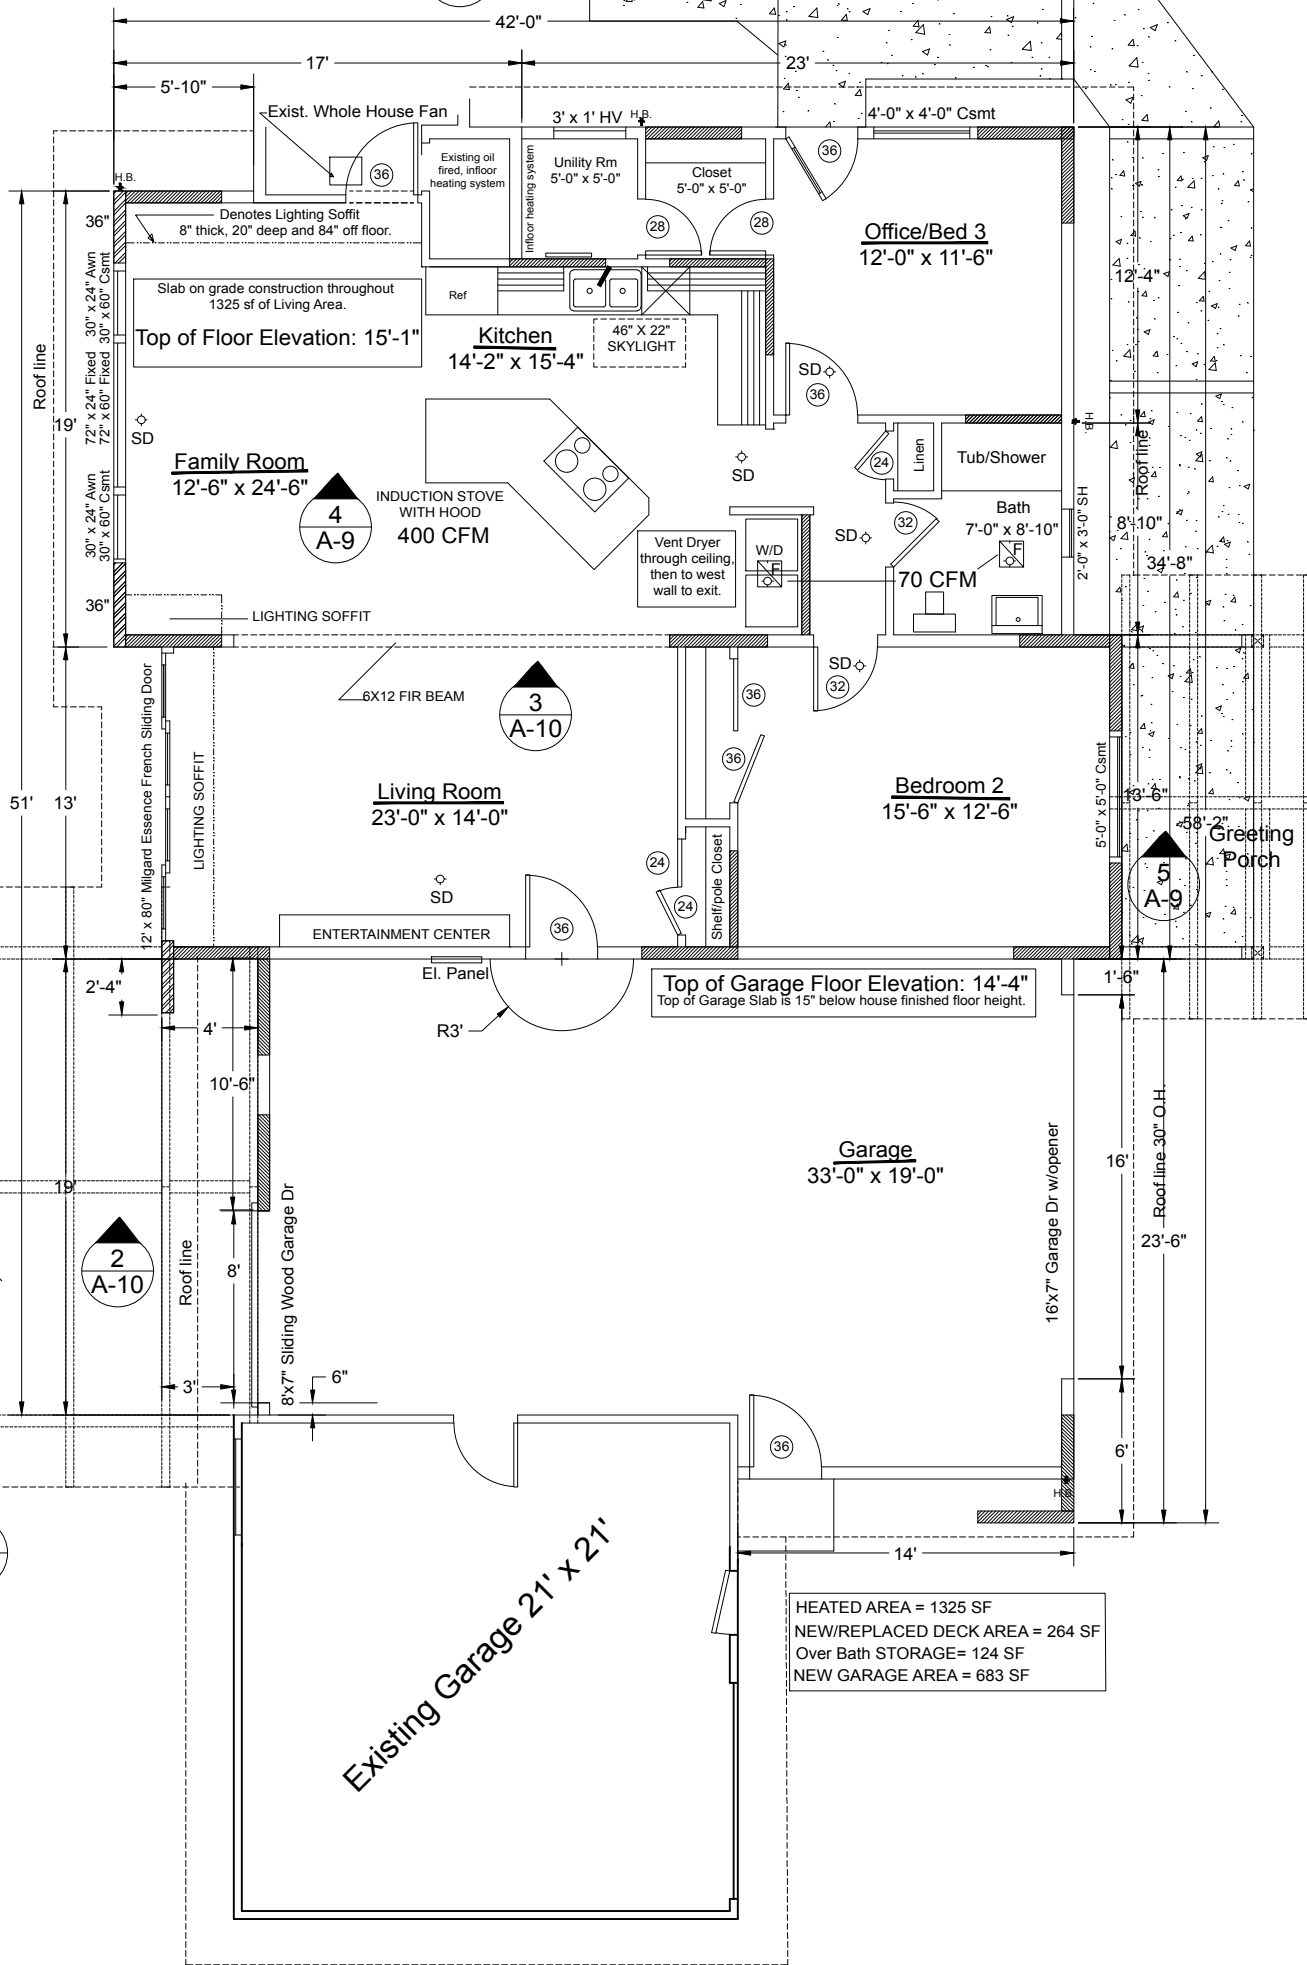
 DENOTES 36" SHEER WALL
 DENOTES 48" SHEER WALL

6
A-13



Denotes Lighting Soffit
 8" thick, 20" deep and 84" off floor.
 Slab on grade construction throughout
 1325 sf of Living Area.
 Top of Floor Elevation: 15'-1"

Kitchen
 14'-2" x 15'-4"
 46" x 22" SKYLIGHT

Family Room
 12'-6" x 24'-6"
 4
 A-9

INDUCTION STOVE
 WITH HOOD
 400 CFM

Office/Bed 3
 12'-0" x 11'-6"
 36

Bath
 7'-0" x 8'-10"
 70 CFM

Living Room
 23'-0" x 14'-0"
 3
 A-10

Bedroom 2
 15'-6" x 12'-6"
 5
 A-9

Top of Garage Floor Elevation: 14'-4"
 Top of Garage Slab is 15" below house finished floor height.

Garage
 33'-0" x 19'-0"
 16x7" Garage Dr w/opener

Existing Garage 21' x 21'

HEATED AREA = 1325 SF
 NEW/REPLACED DECK AREA = 264 SF
 Over Bath STORAGE = 124 SF
 NEW GARAGE AREA = 683 SF

1
A-10

2
A-10

3
A-10

4
A-9

5
A-9

6
A-13