


# TYPICAL X-SECTION OF JOSLIN RESIDENCE

SCALE: 1/8" = 1'

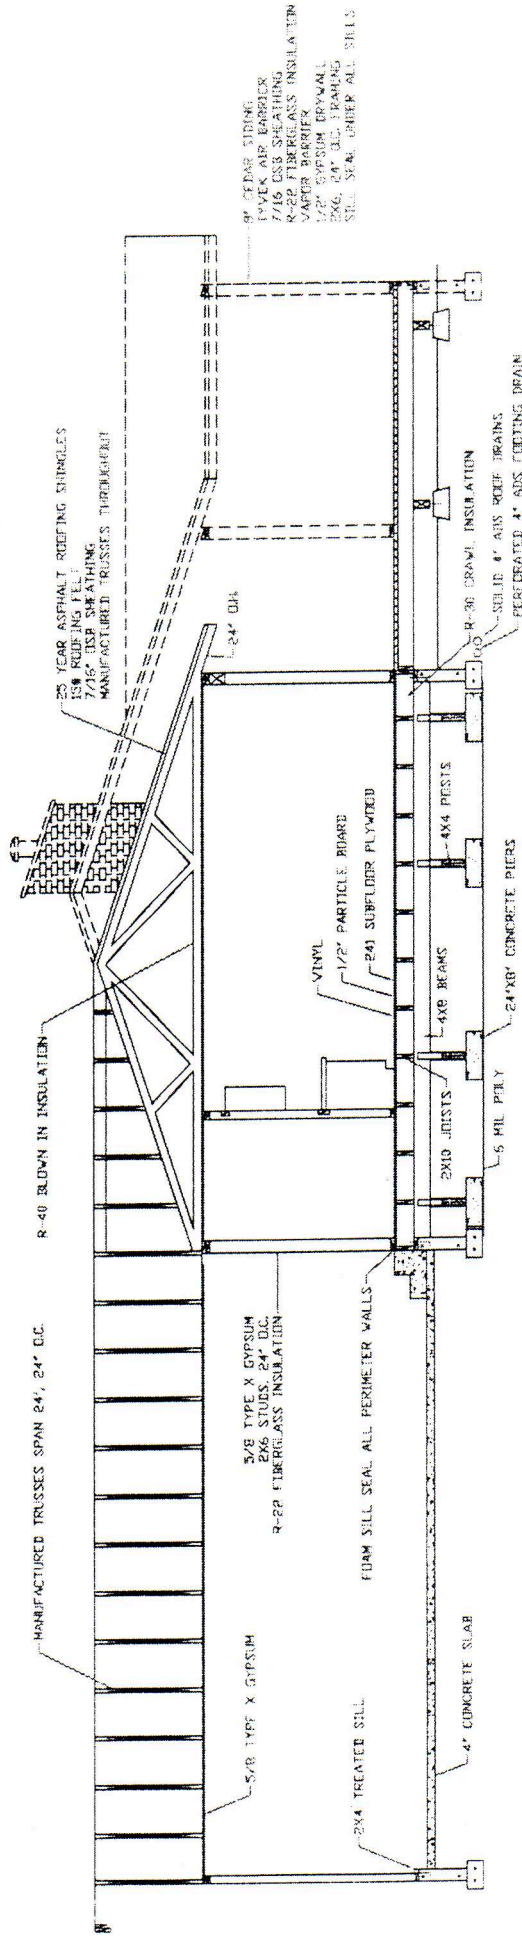

PAGE 4
NEW HOME FOR: BENJAMIN & DANELL JOSLIN TYPICAL X-SECTION SCALE: 1/8" = 1' PLANWORK BY STUDENT NAME PLUS ADDRESS PLUS PHONE NUMBER
TECHNICAL DESIGN